


# RESIDENTIAL ATTITUDES

N I D E L V A

# 6 2 6 0

		Floor Areas	
Floor	Location	Area	Perimeter
Ground floor	CARPORT	30.38	22.66
	LIVING	175.54	61.76
	STORE	3.90	8.20
	VERANDAH	11.96	18.94
			221.78 m <sup>2</sup>

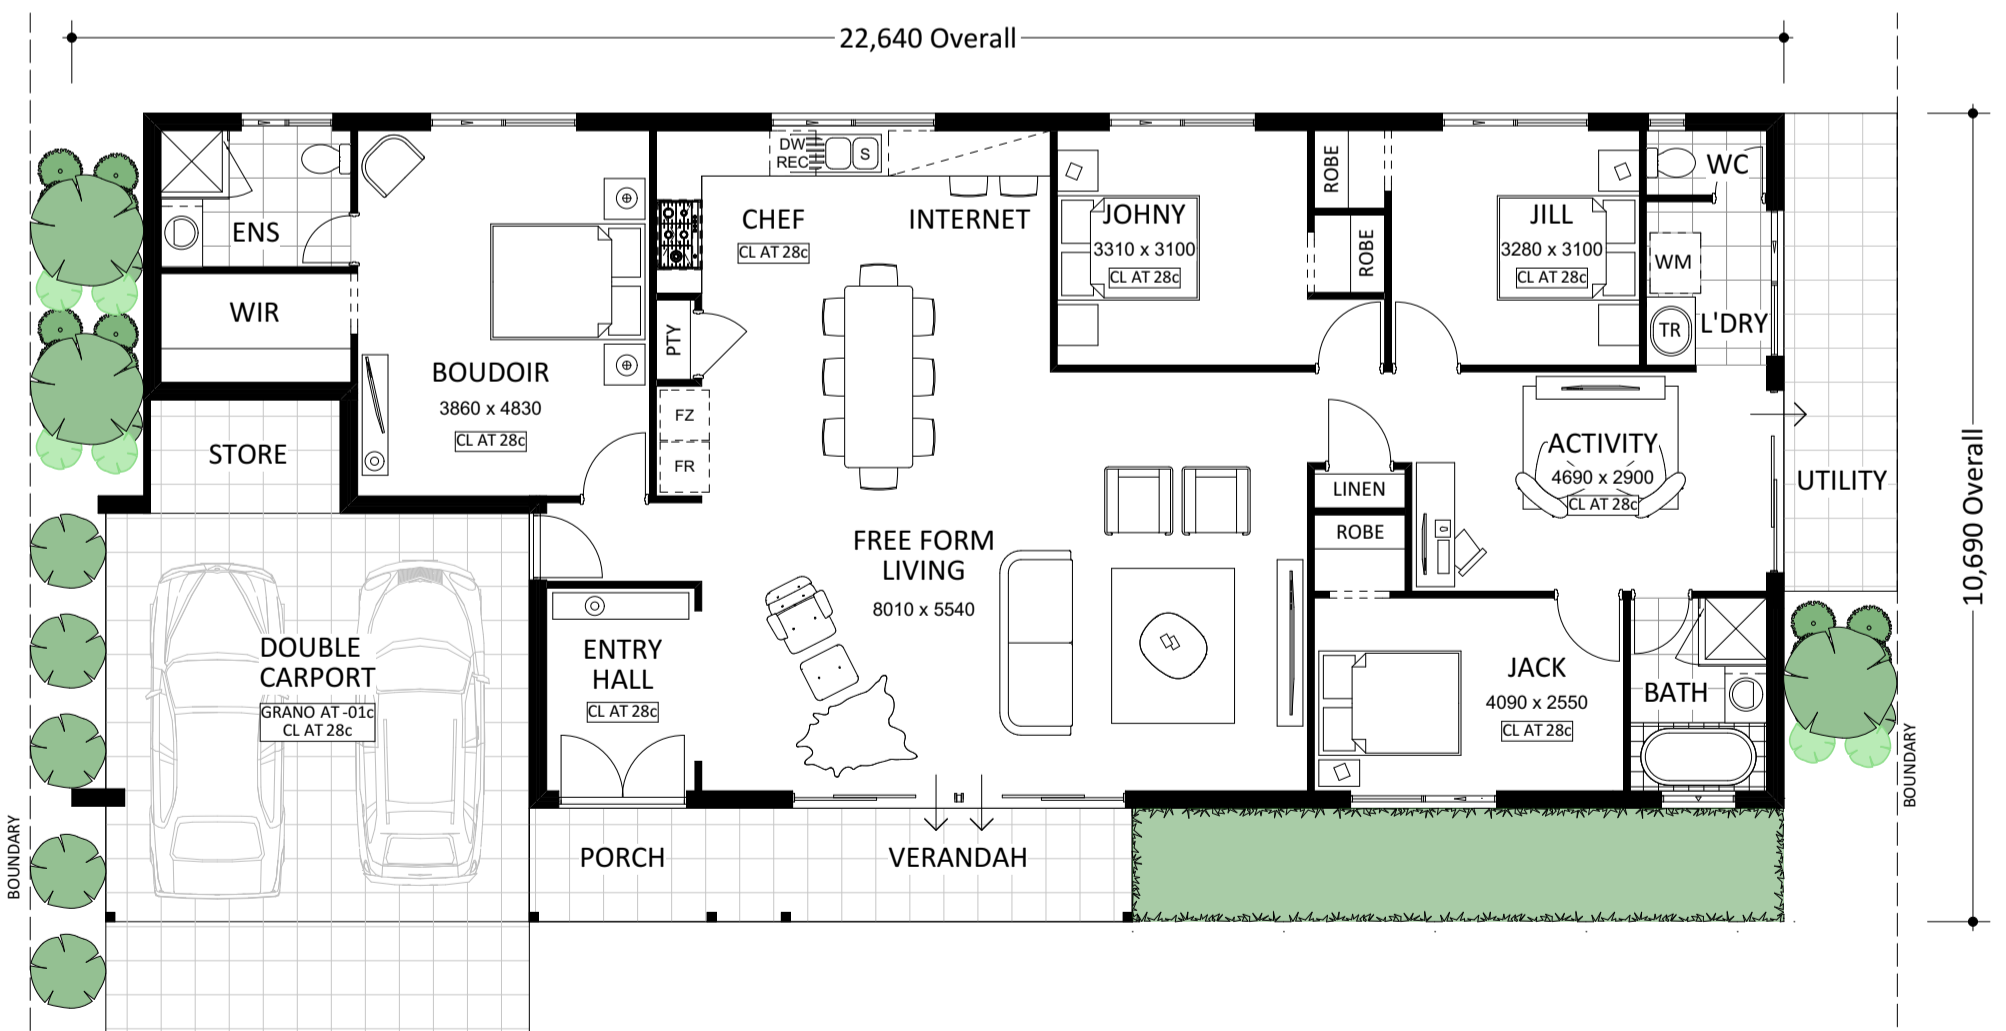

## GROUND FLOOR PLAN

1:100

© COPYRIGHT

THIS HOUSE DESIGN IS THE SOLE PROPERTY OF THE JWH GROUP AND SHOULD NOT BE USED OR ALTERED WITHOUT THE EXPRESS WRITTEN ASSIGNMENT OR LICENSE BY THE BUILDER TO NOMINATED PARTIES.

Date: 01 Aug 2017