
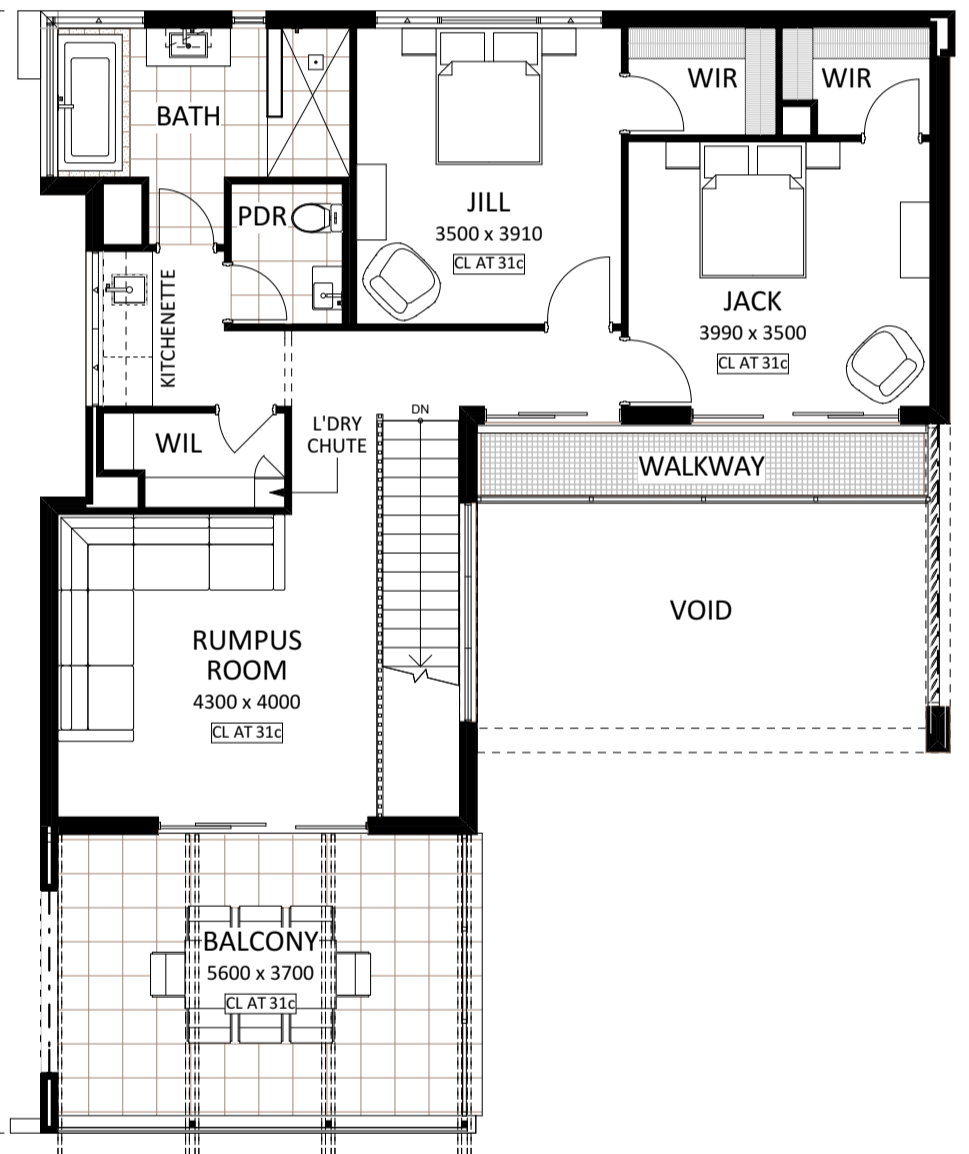


13,900 Overall

12,090 Overall

23,320 Overall

14,840 Overall

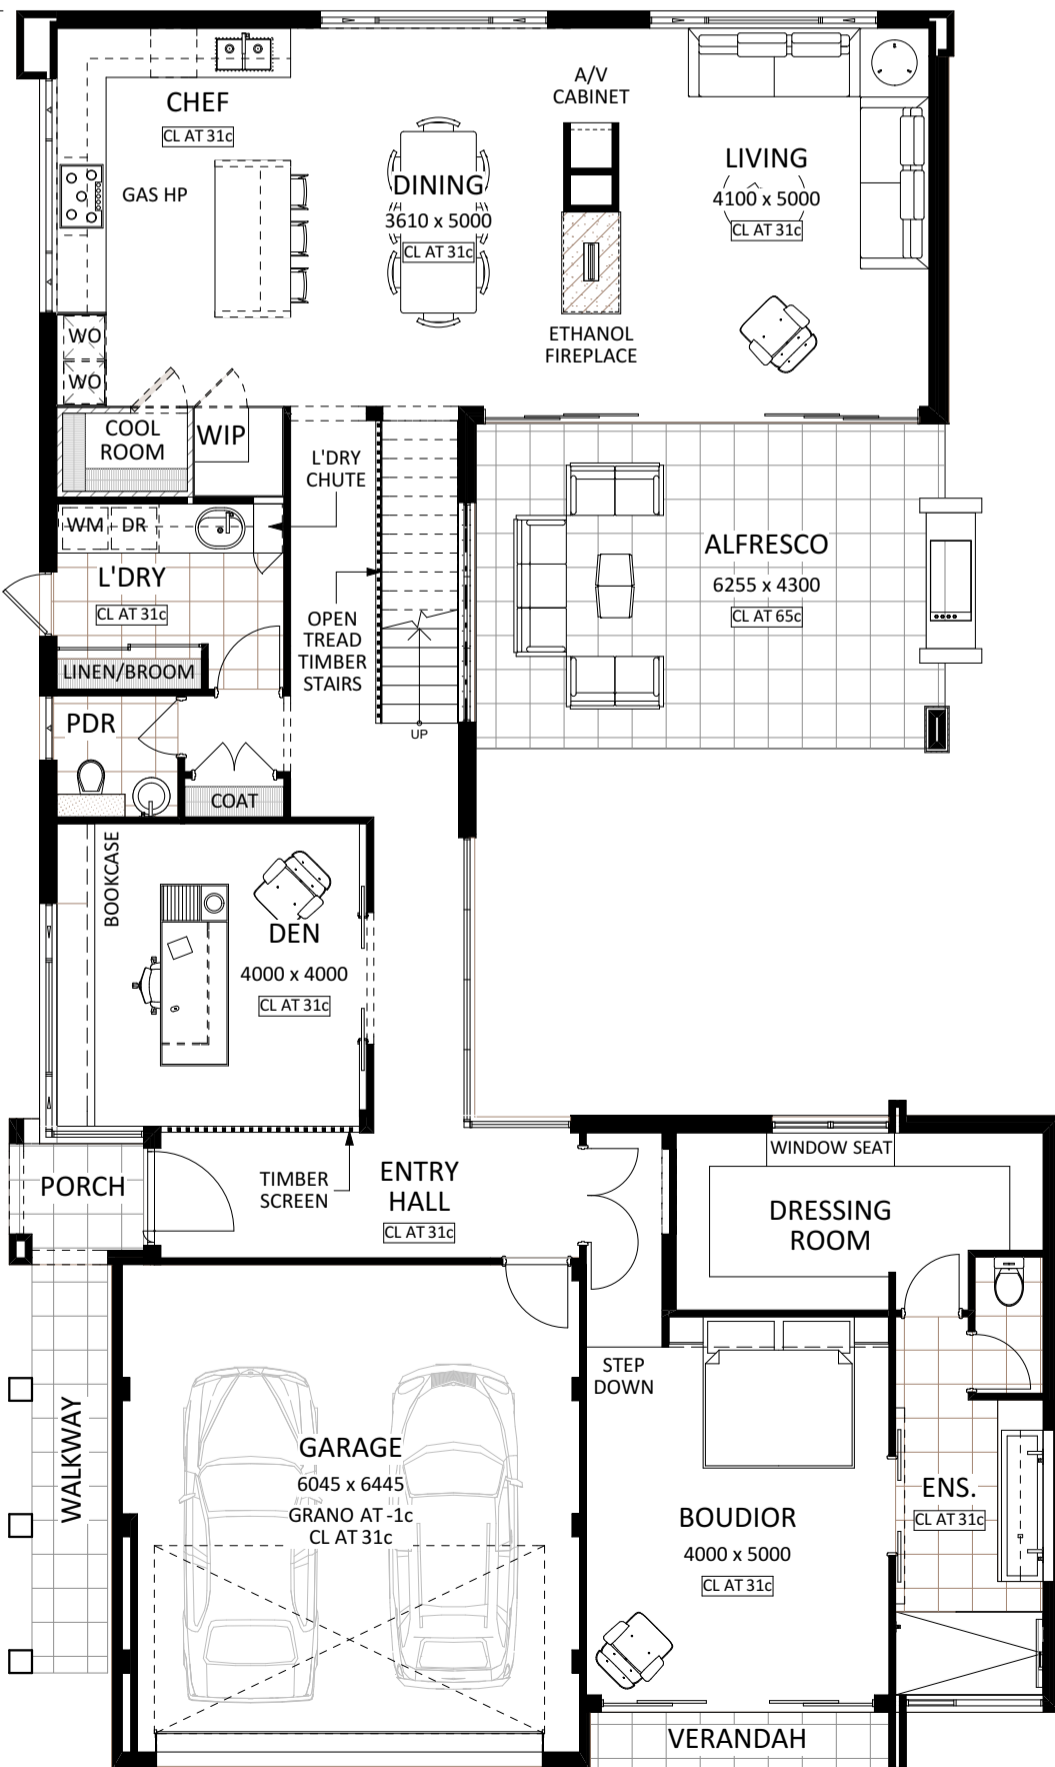

GROUND FLOOR PLAN

1:100

UPPER FLOOR PLAN

1:100