
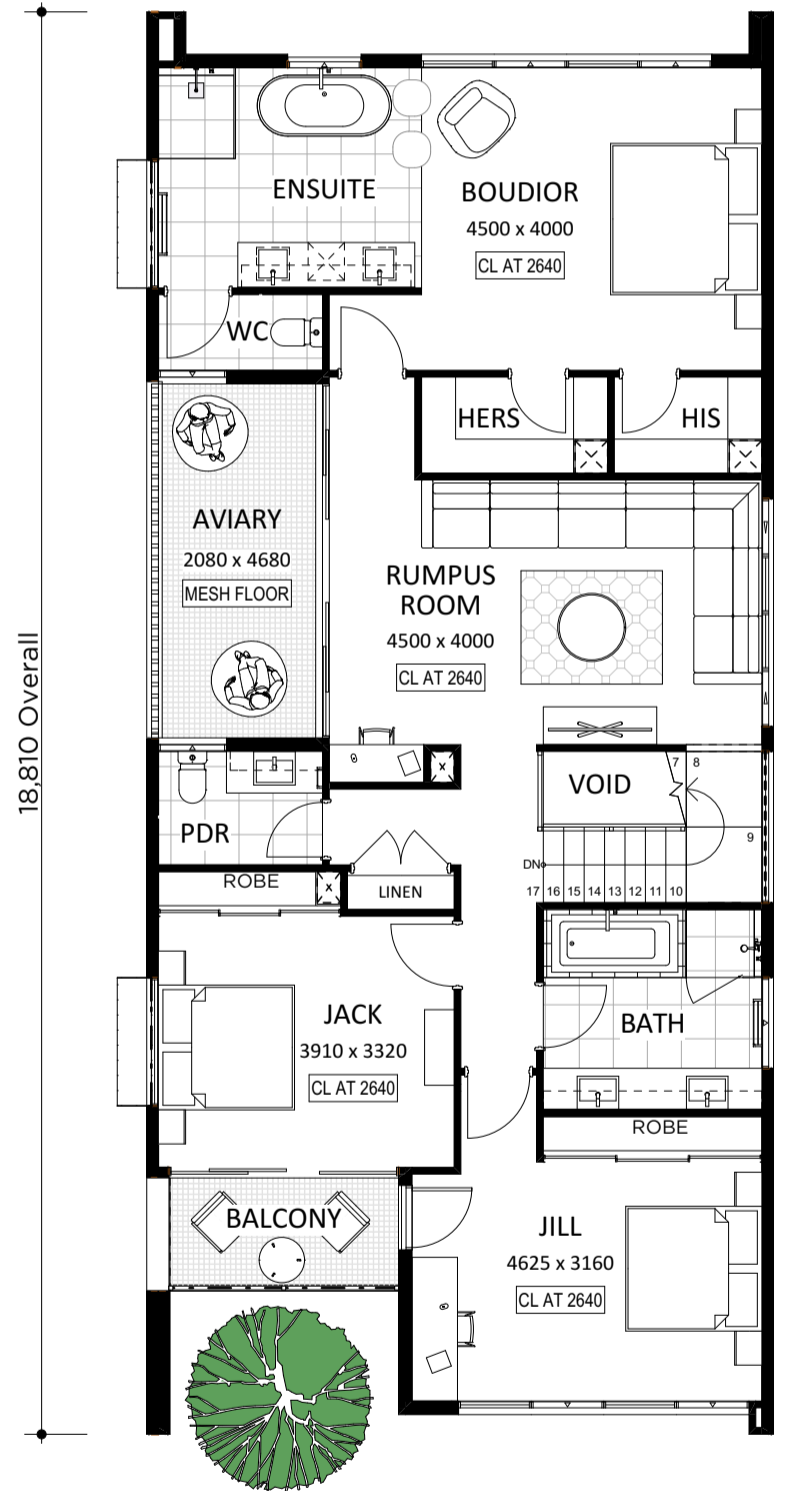


RESIDENTIAL ATTITUDES

BARNHAUS #5100

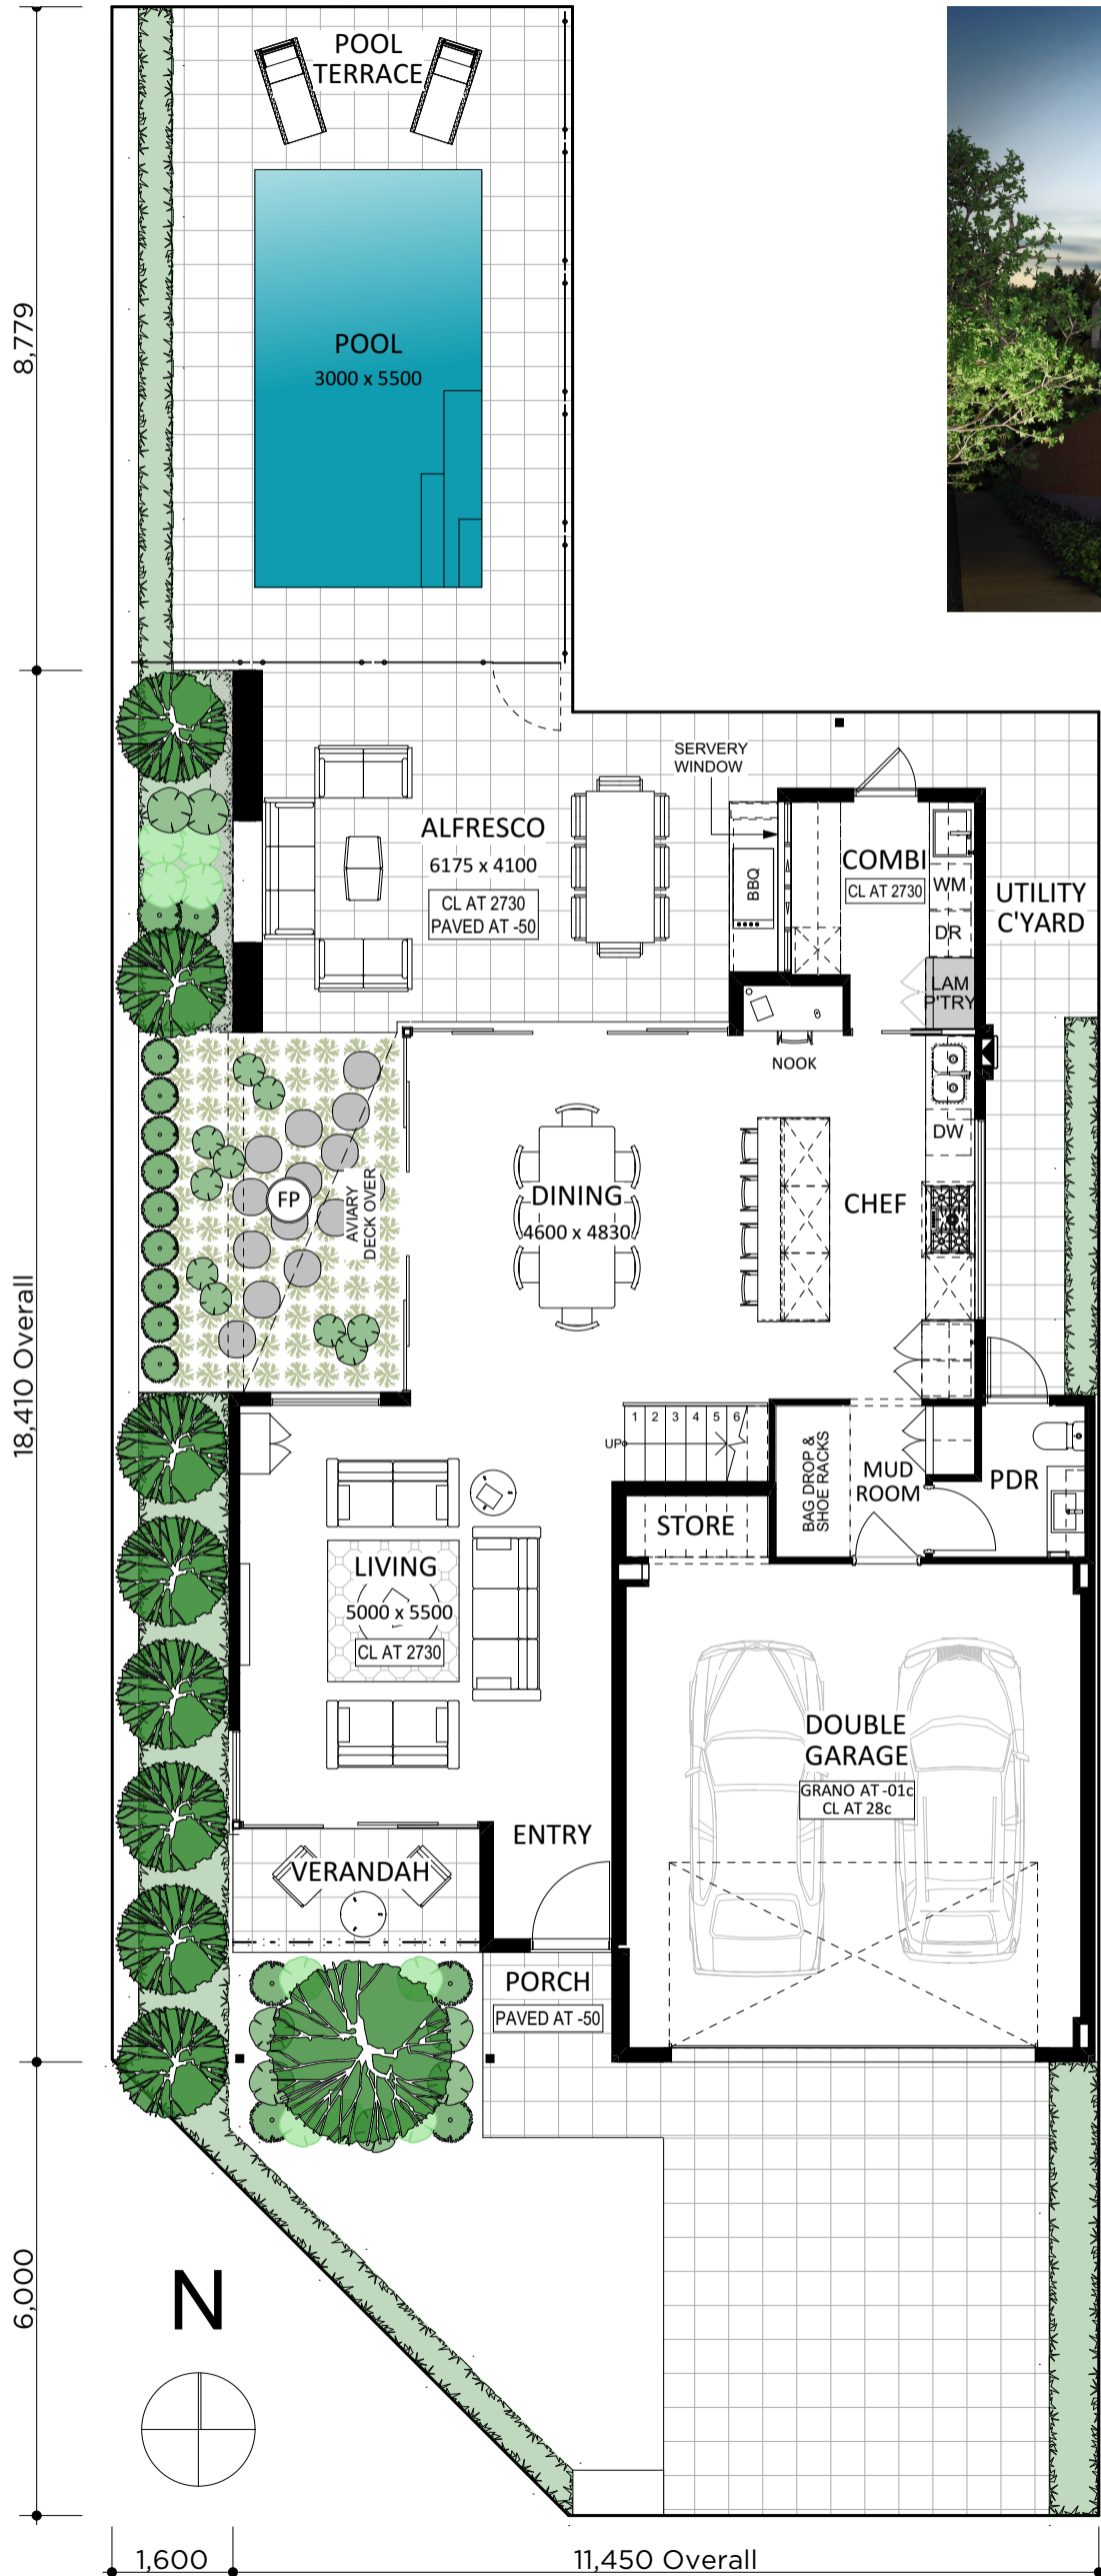

UPPER FLOOR PLAN
1:100

Floor Areas - All Stories	
Location	Area
FIRST FLOOR	
AVIARY	11.29
BALCONY	4.60
	15.89 m²
GROUND FLOOR	
VERANDAH	5.50
PORCH	2.55
	8.05 m²
	23.94 m²

GROUND FLOOR PLAN
1:100